



35X35 mm seasoned first class Rubber wood & finished with pu coating

20mm thk pre lam mdf board with 4mm thk rubber wood beading on all sides.

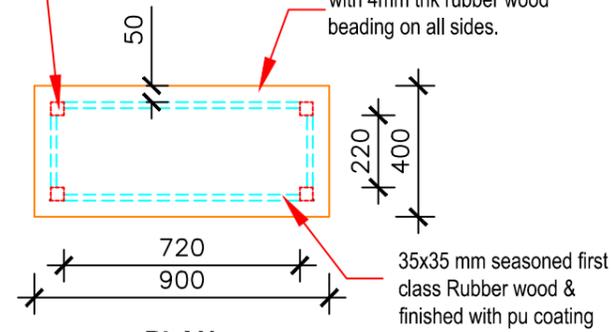

PLAN

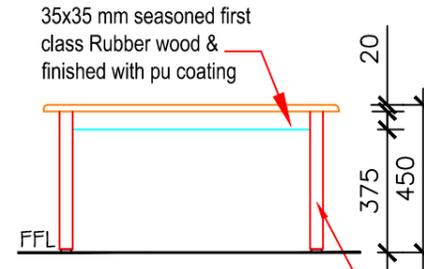

Elevation


35x35 mm seasoned first class Rubber wood & finished with pu coating

**Specification.**

- Seats mount to the wall 150mm from the floor.
- Measures less than 100mm from the wall in the closed position.
- Innovative fold-down flex spring seat that automatically folds up to the wall when not in use
- 19mm upholstered seat cushion and 6.5mm upholstered back cushion
- Tested to support an average weight of a human.
- Manufactured with No Added Urea-Formaldehyde (NAUF) plywood.


**JUMP SEAT WALL**

**LOW TABLE**

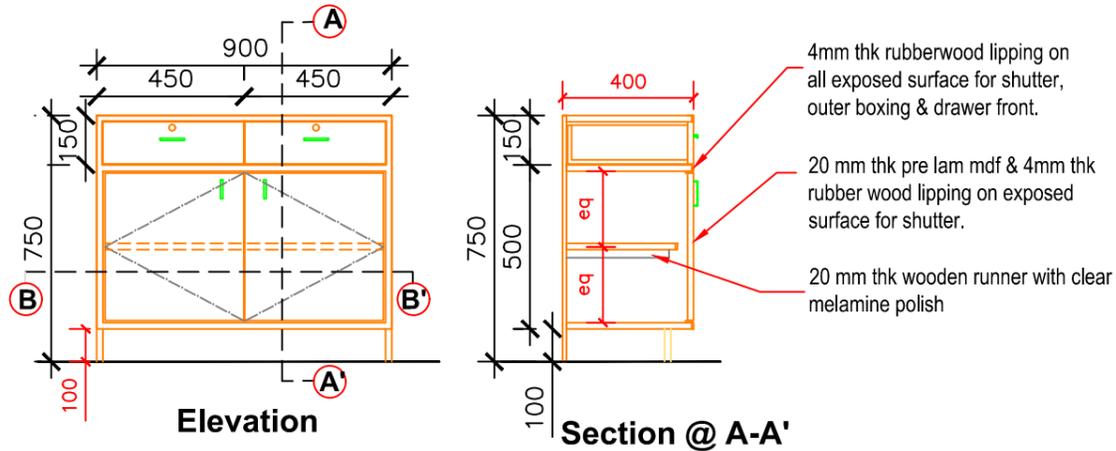


Elevation

Section @ A-A'

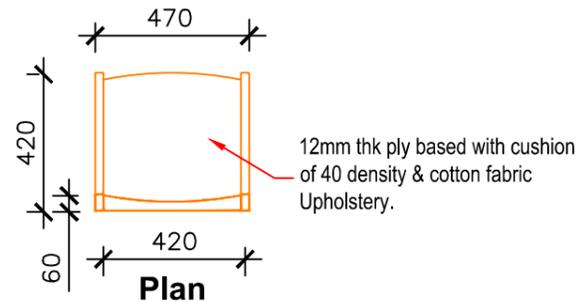


Plan

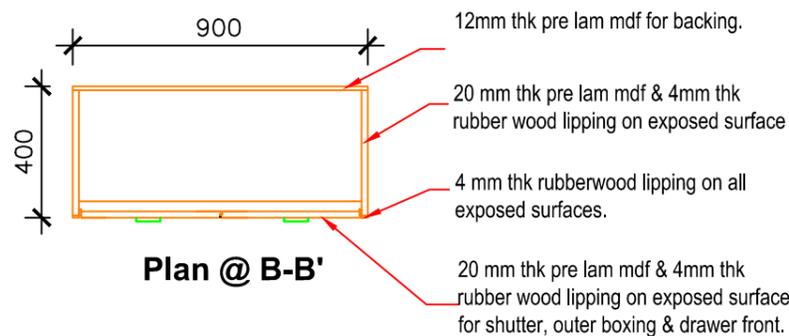

Plan @ B-B'

**LOW STORAGE**

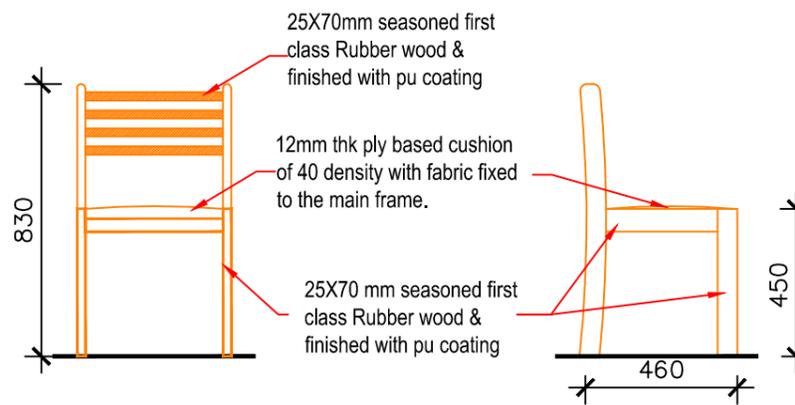

Front Elevation

Side elevation

**WOODEN CHAIR**

SL.No	NOTES
1.	DO NOT SCALE THE DRAWING. READ THE DIMENSION ONLY.
2.	ALL DIMENSION ARE IN MM
3.	ANY DISCREPANCY OR AMBIGUITY SHALL BE BROUGHT TO THE NOTICE OF ARCHITECT INCHARGE BEFORE QUOTING
4.	THIS DRAWING IS TO BE READ WITH RELEVANT SPECIFICATION
5.	ALL SIZES SHOULD BE CHECKED AS PER SITE CONDITION

REV. No	DESCRIPTION	DATE

PROJECT: **C-CAMP VERTICAL EXPANSION**

TITLE: **FURNITURE DETAIL OF SEMINAR HALL @ SECOND FLOOR**

ARCHITECT : Savitha K.S  
 DEALT: Basil Jacob  
 DATE : 09.07.2019  
 SCALE : NTS

DRG No: **NCBS/CCAMP/VE/INT-14**

**NATIONAL CENTRE FOR BIOLOGICAL SCIENCES, TIFR,**  
 GVKV CAMPUS, BELLARY ROAD, B'LORE-65.  
 PHONE Nos 3636421, 428 FAX 3636662, 675