



Storage Unit below GTB-1 and GTB-2 With Drawers -
1300/1000mm x 800mm x 750mm

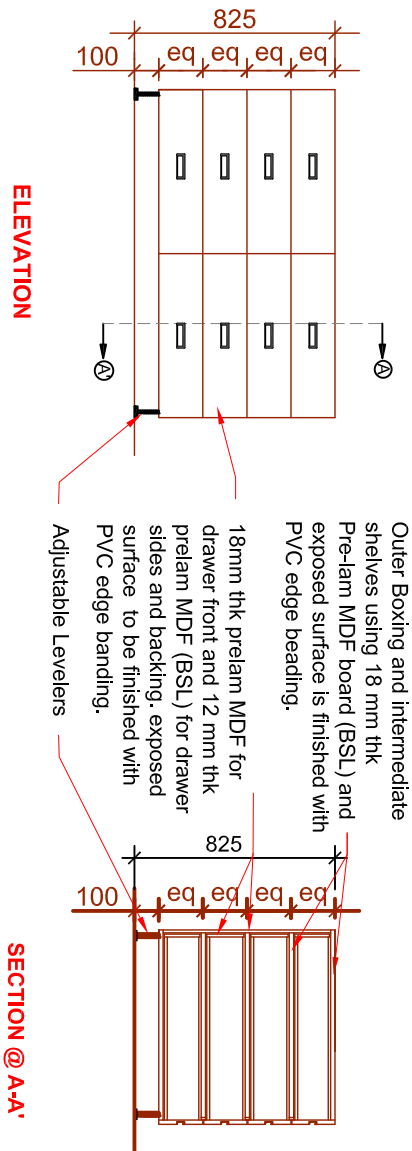


ELEVATION

SECTION @ A-A'

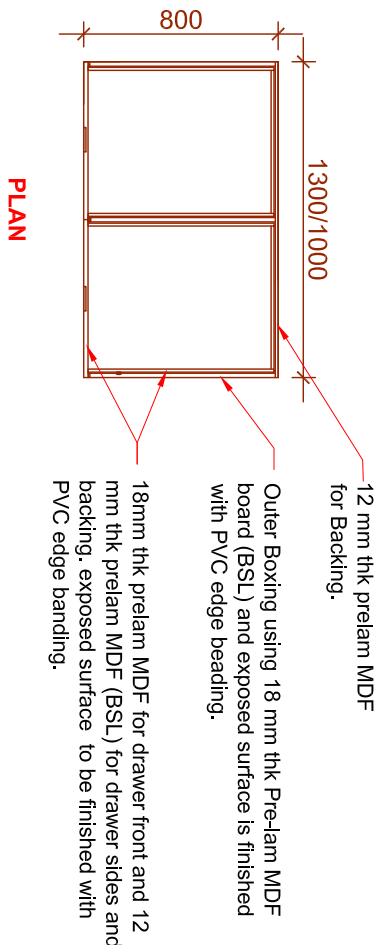


PLAN

Storage Unit below GTB-1 With Shutter
- 1300mm x 800mm x 750mm

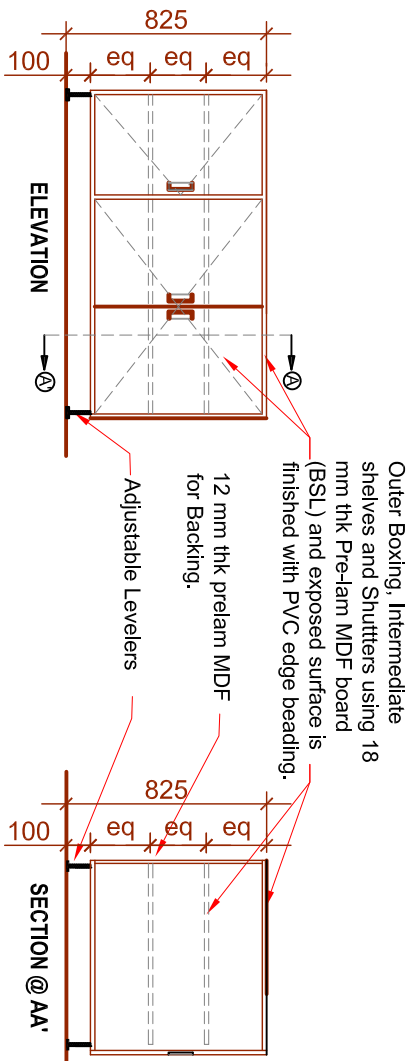


ELEVATION

SECTION @ AA'

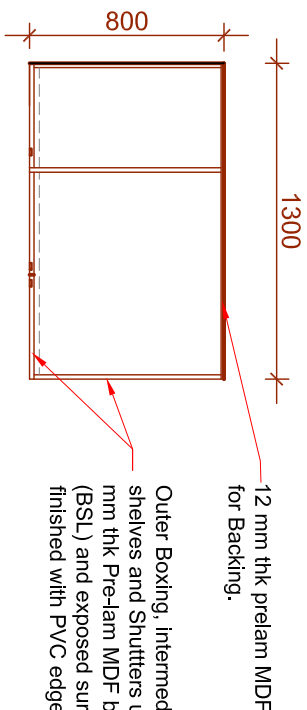


Anti-Vibration Table - 1400/1200mm x 900mm x 900mm

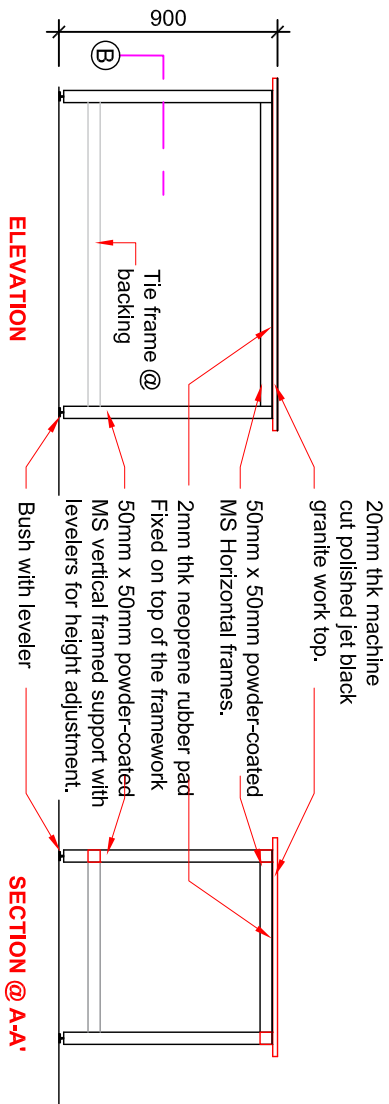


ELEVATION

SECTION @ A-A'

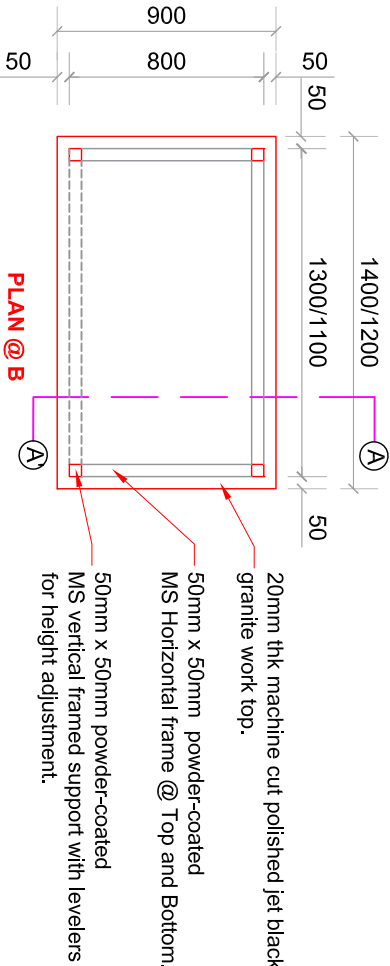


PLAN @ B

Open Storage - 1000mm x 300mm x 2000mm

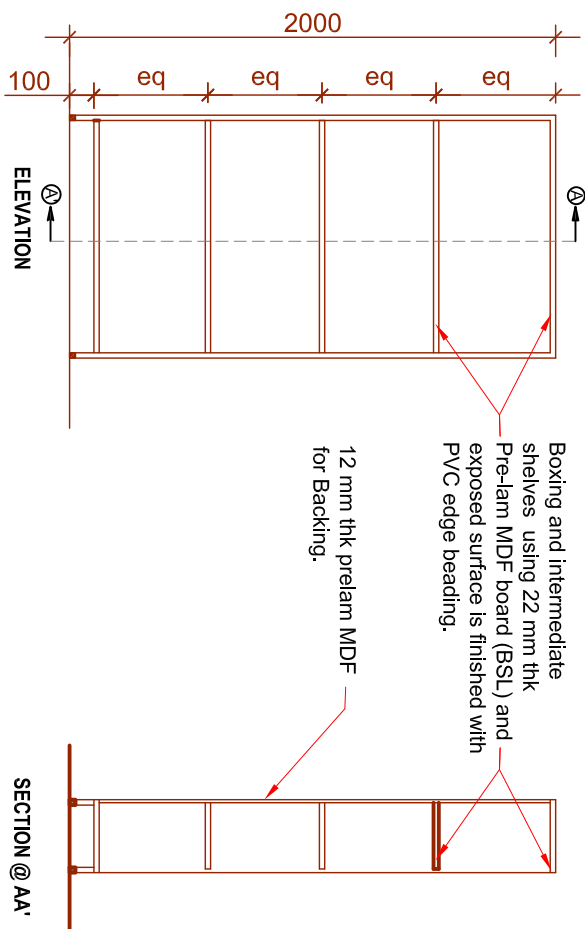

ELEVATION

SECTION @ AA'

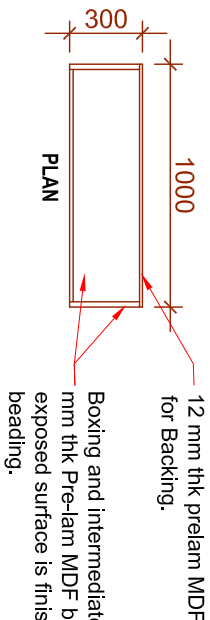

PLAN

Sl.no	NOTE
1.	DO NOT SCALE THE DRAWING. READ THE DIMENSION ONLY.
2.	ALL DIMENSION ARE IN MM
3.	ANY DISCREPANCY OR AMBIGUITY SHALL BE BROUGHT TO THE NOTICE OF ARCHITECT INCHARGE BEFORE QUOTING.
4.	THIS DRAWING IS TO BE READ WITH RELEVANT SPECIFICATION.
5.	ALL SIZES SHOULD BE CHECKED AS PER SITE CONDITION

REV/NO			DESCRIPTION		DATE
PROJECT:			C-CAMP VERTICAL EXPANSION		
TITLE:			FURNITURE DETAIL FOR BIO ENGINEERING WORKSPACE		
ARCHITECT: Savitha K.S		DEALT: Basil Jacob	DATE : 20.05.2020	SCALE : NTS	
DRG No:		NCBS/CCAMP/VE/INT/FUR-30			



NATIONAL CENTRE FOR BIOLOGICAL SCIENCES, TIFR,
GKVK CAMPUS, BELLARY ROAD, BLORE-65.