

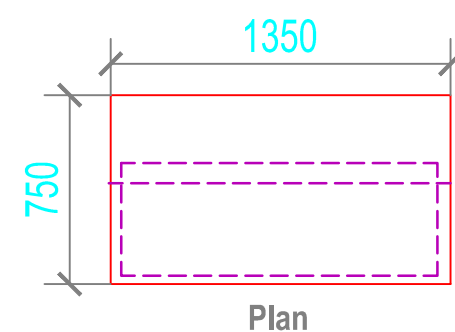
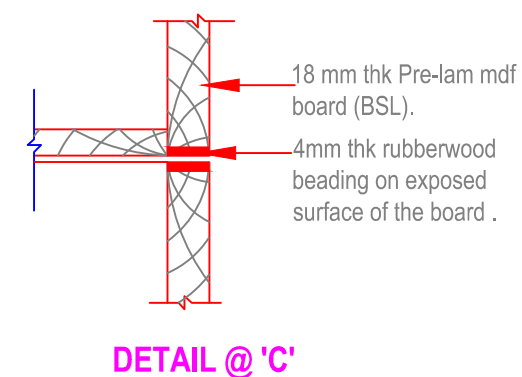
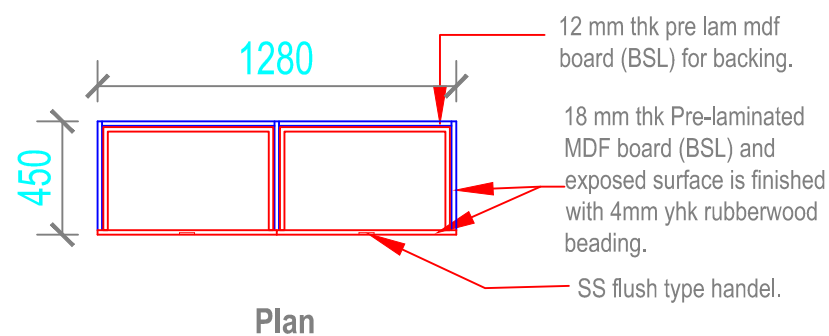



OVER HEAD STORAGE

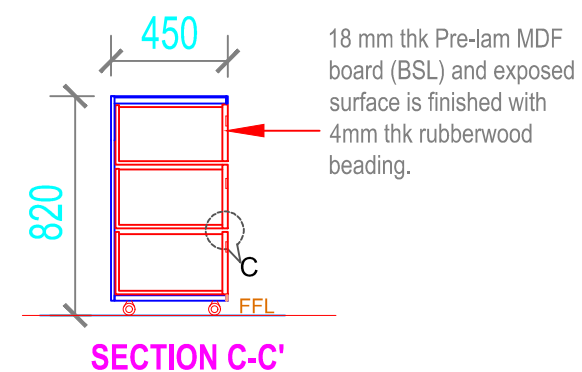

STAND ALONE EQUIPMENT TABLE WITH STORAGE BELOW & ABOVE.

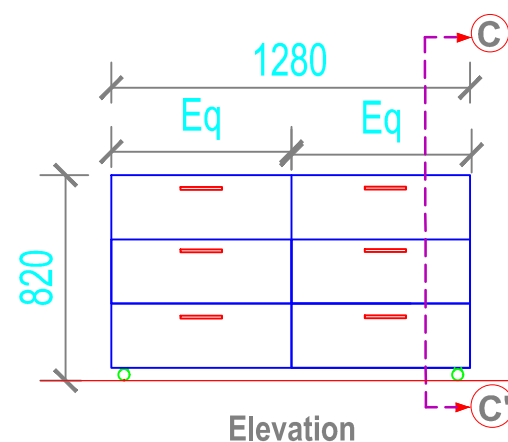

PEDESTAL UNIT

SL.No	NOTES		
1.	DO NOT SCALE THE DRAWING. READ THE DIMENSION ONLY.		
2.	ALL DIMENSION ARE IN MM		
3.	ANY DISCREPANCY OR AMBIGUITY SHALL BE BROUGHT TO THE NOTICE OF ARCHITECT INCHARGE BEFORE QUOTING		
4.	THIS DRAWING IS TO BE READ WITH RELEVANT SPECIFICATION		
5.	ALL SIZES SHOULD BE CHECKED AS PER SITE CONDITION		
REV. No	DESCRIPTION		DATE
PROJECT	C-CAMP VERTICAL EXPANSION		
TITLE	STAND ALONE EQUIPMENT TABLE		
ARCHITECT : Savitha K.S	DEALT : Gautham.k	DATE : 2.07.2019	SCALE : NTS
DRG No:	NCBS/CCAMP/VE/INT-07		
 NATIONAL CENTRE FOR BIOLOGICAL SCIENCES, TIFR, GKVK CAMPUS, BELLARY ROAD, B'LORE-65. PHONE Nos 3636421, 428 FAX 3636662, 675			