




**Sectional Elevation @ C-C'**

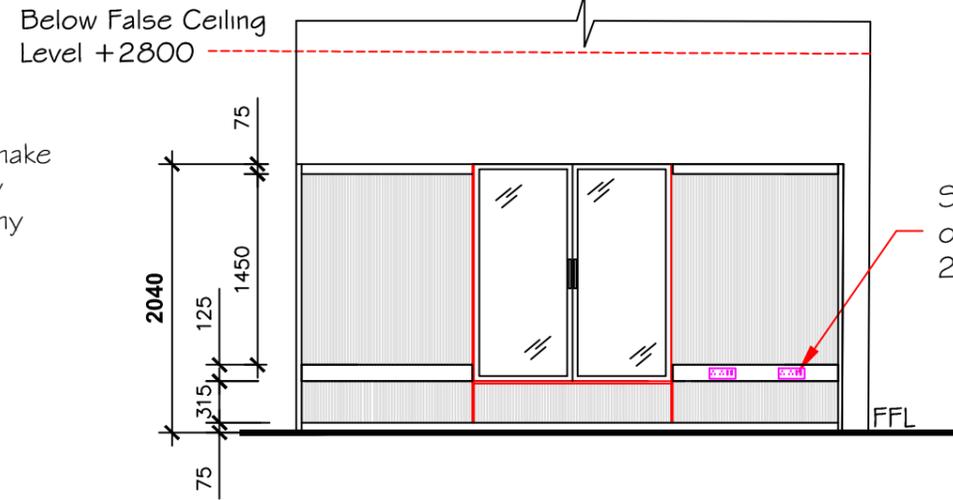

**Sectional Elevation @ D-D'**

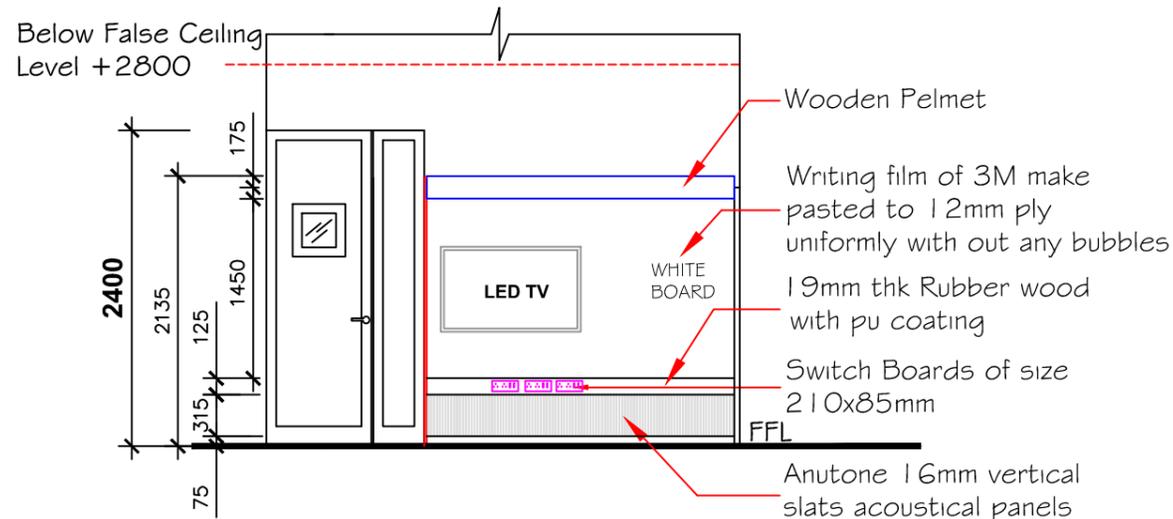

**Sectional Elevation @ A-A'**

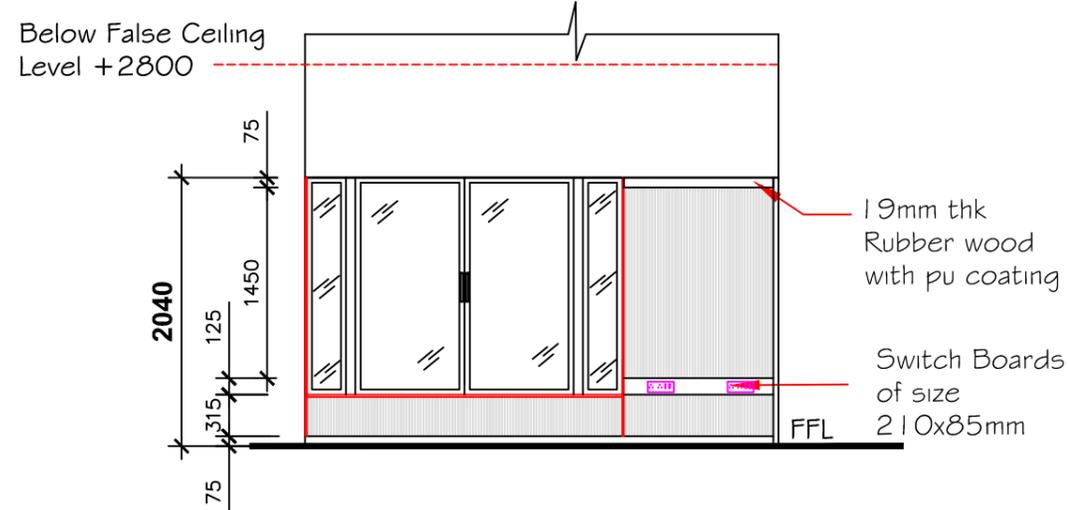

**Sectional Elevation @ B-B'**

SL.No	NOTES
1.	DO NOT SCALE THE DRAWING. READ THE DIMENSION ONLY.
2.	ALL DIMENSION ARE IN MM
3.	ANY DISCREPANCY OR AMBIGUITY SHALL BE BROUGHT TO THE NOTICE OF ARCHITECT INCHARGE BEFORE QUOTING
4.	THIS DRAWING IS TO BE READ WITH RELEVANT SPECIFICATION
5.	ALL SIZES SHOULD BE CHECKED AS PER SITE CONDITION

REV. No	DESCRIPTION	DATE

PROJECT:	<b>C-CAMP VERTICAL EXPANSION</b>		
TITLE:	<b>WALL PANELING FOR MEETING ROOM @ SECOND FLOOR</b>		
ARCHITECT :	DEALT:	DATE :	SCALE :NTS
Savitha K.S	Gautham.K	16.08.2019	
DRG No:	<b>NCBS/CCAMP/VE/INT-16</b>		

**NATIONAL CENTRE FOR BIOLOGICAL SCIENCES, TIFR,**  
 GKVK CAMPUS, BELLARY ROAD, B'LORE-65.  
 PHONE Nos 3636421, 428 FAX 3636662, 675