


Sectional Elevation @ C-C'


Writing film of 3M make pasted to 12mm ply uniformly with out any bubbles

Anutone 16mm vertical slats acoustical panels

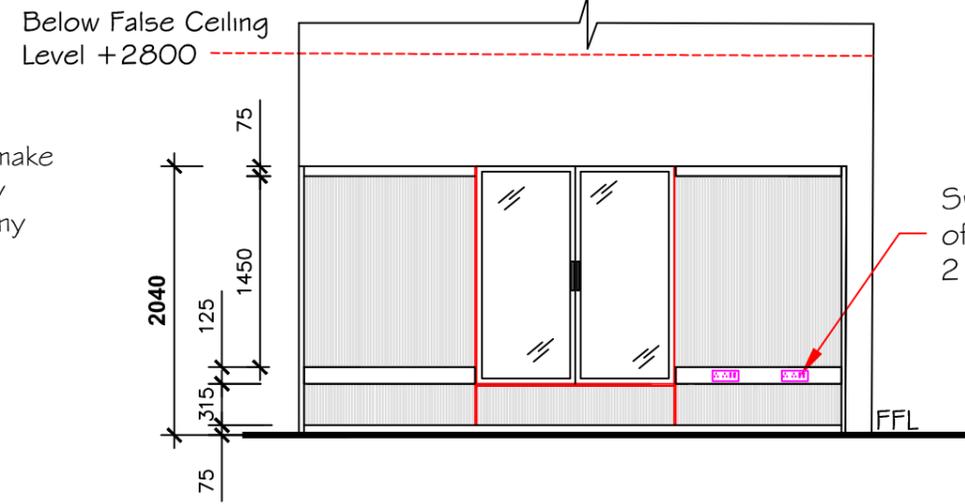

Sectional Elevation @ D-D'

Switch Boards of size 210x85mm

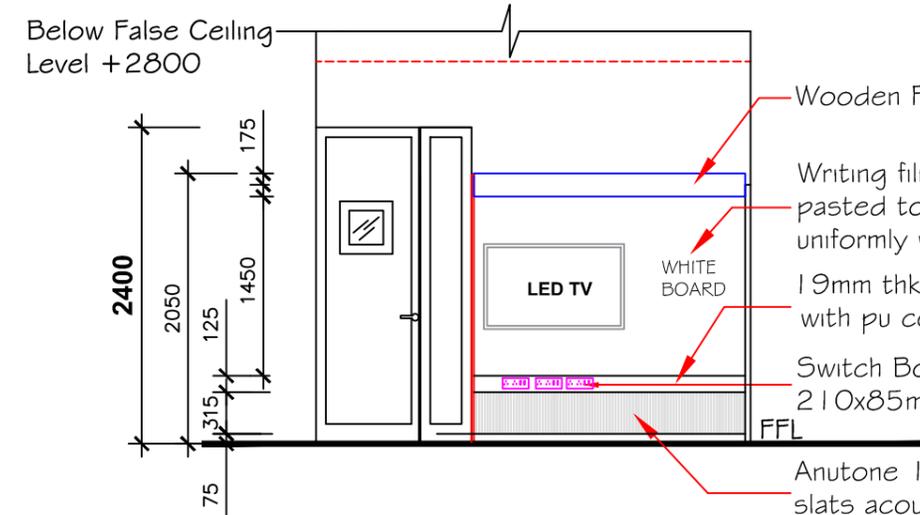

Sectional Elevation @ A-A'


Wooden Pelmet

Writing film of 3M make pasted to 12mm ply uniformly with out any bubbles

19mm thk Rubber wood with pu coating

Switch Boards of size 210x85mm

Anutone 16mm vertical slats acoustical panels

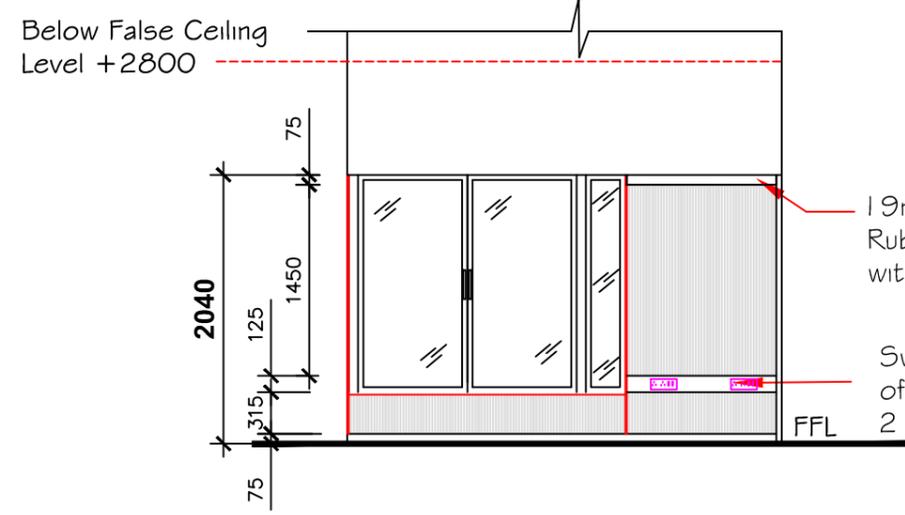

Sectional Elevation @ B-B'

19mm thk Rubber wood with pu coating

Switch Boards of size 210x85mm

SL.No	NOTES
1.	DO NOT SCALE THE DRAWING. READ THE DIMENSION ONLY.
2.	ALL DIMENSION ARE IN MM
3.	ANY DISCREPANCY OR AMBIGUITY SHALL BE BROUGHT TO THE NOTICE OF ARCHITECT INCHARGE BEFORE QUOTING
4.	THIS DRAWING IS TO BE READ WITH RELEVANT SPECIFICATION
5.	ALL SIZES SHOULD BE CHECKED AS PER SITE CONDITION

REV. No	DESCRIPTION	DATE

PROJECT: **C-CAMP VERTICAL EXPANSION**

TITLE: **WALL PANELING FOR MEETING ROOM @ THIRD FLOOR**

ARCHITECT : Savitha K.S DEALT: Gautham.K DATE : 16.08.2019 SCALE : NTS

DRG No: **NCBS/CCAMP/VE/INT-27**

NATIONAL CENTRE FOR BIOLOGICAL SCIENCES, TIFR,
 GKVK CAMPUS, BELLARY ROAD, B'LORE-65.
 PHONE Nos 3636421, 428 FAX 3636662, 675