



Sectional Elevation @ A-A'




Sectional Elevation @ B-B'

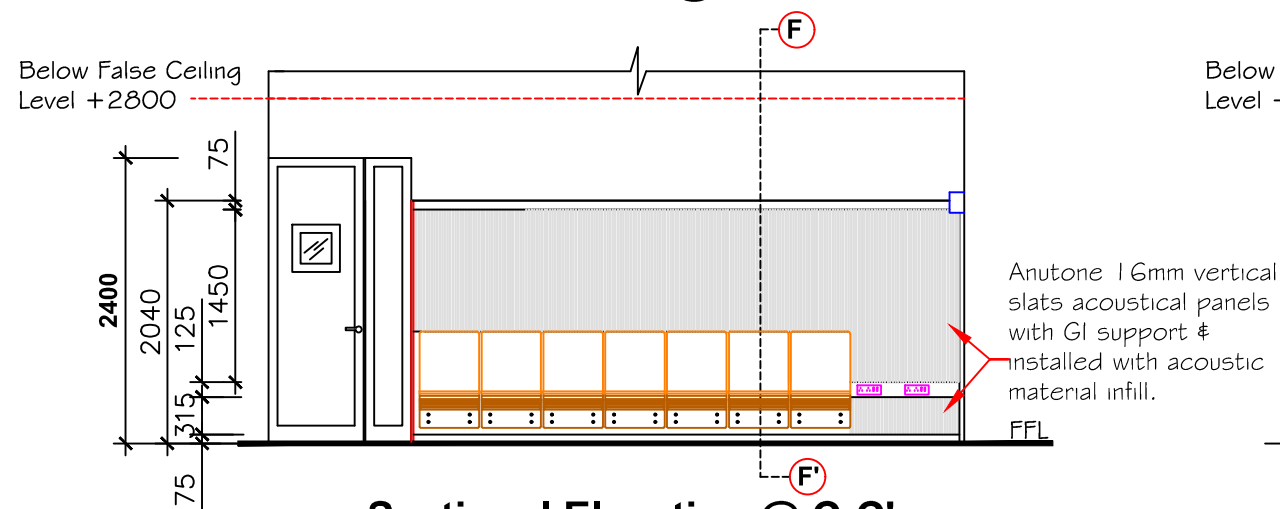


Sectional Elevation @ C-C'

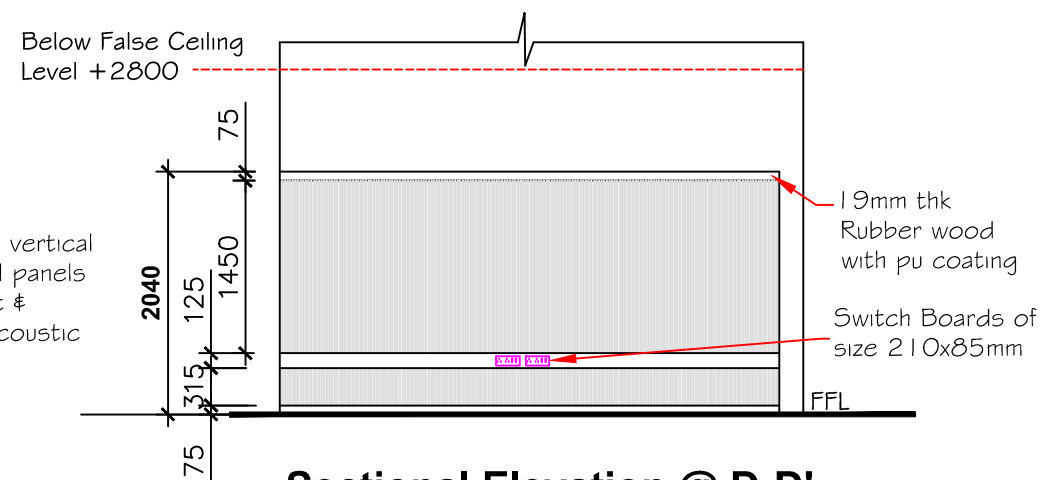


Sectional Elevation @ D-D'

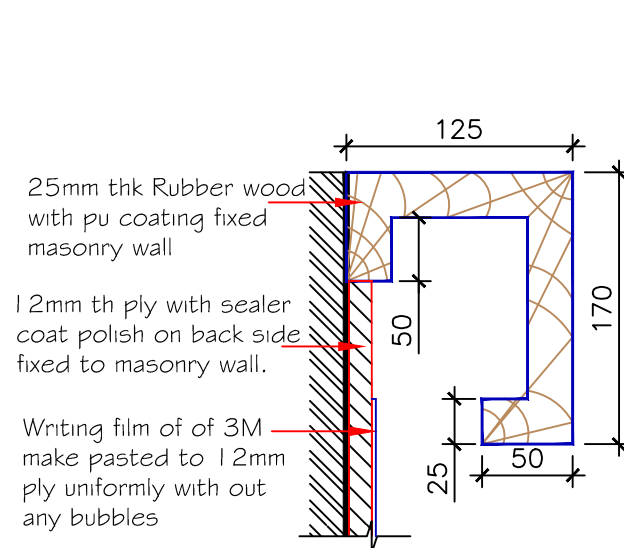

Detail @ X

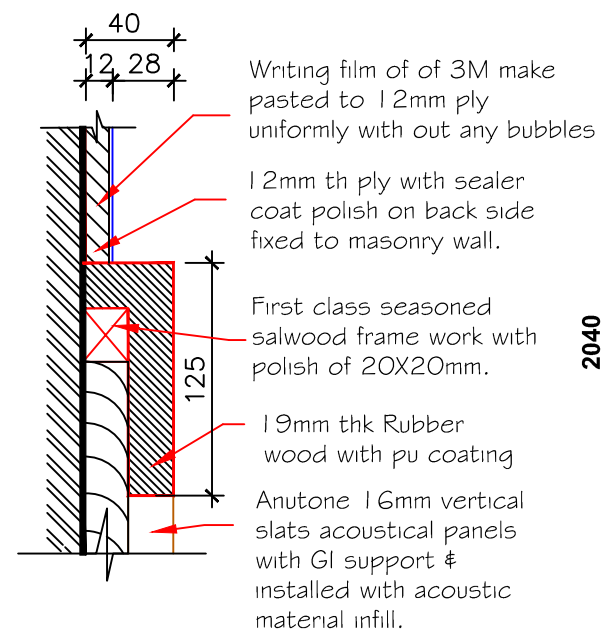


Detail @ Y

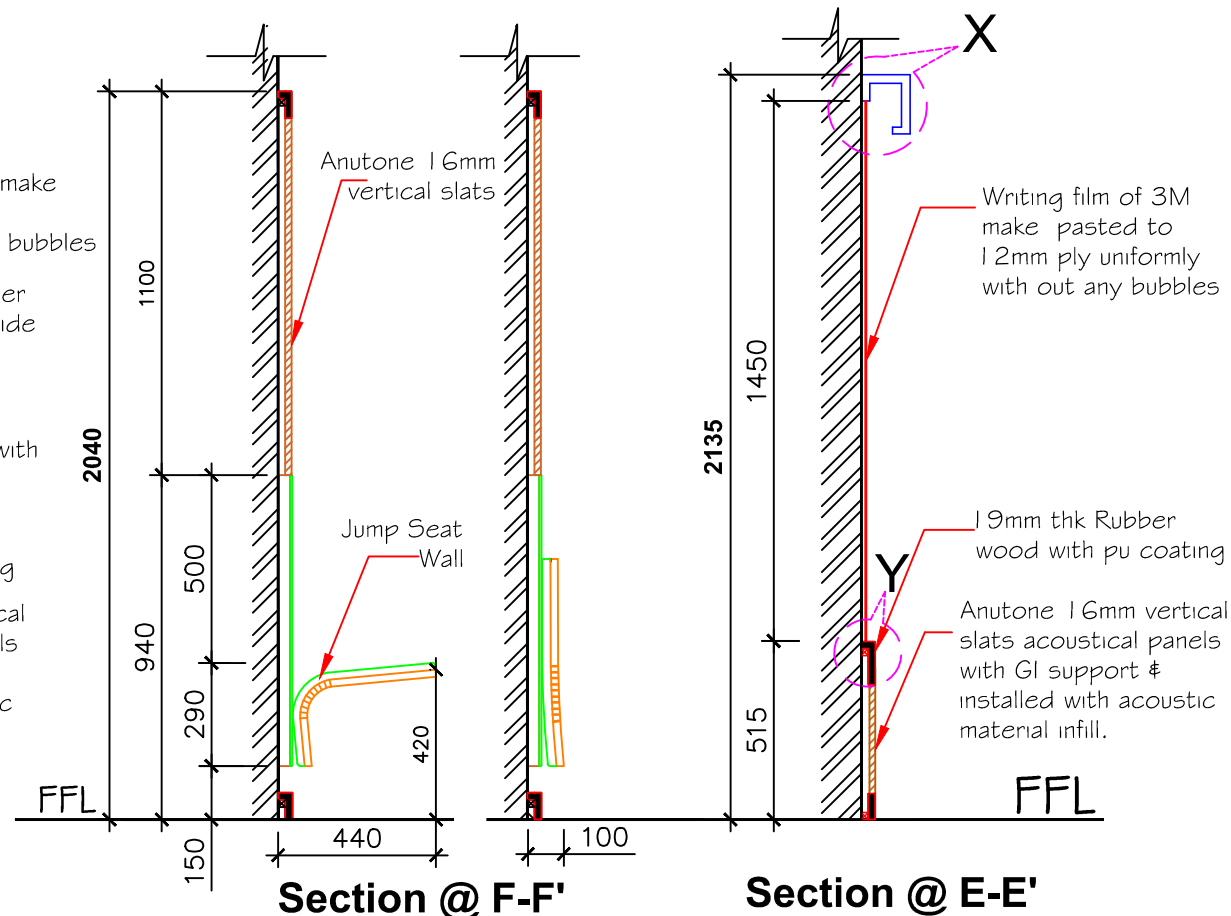

Section @ F-F'

Section @ E-E'

SL.No	NOTES
1.	DO NOT SCALE THE DRAWING. READ THE DIMENSION ONLY.
2.	ALL DIMENSION ARE IN MM
3.	ANY DISCREPANCY OR AMBIGUITY SHALL BE BROUGHT TO THE NOTICE OF ARCHITECT INCHARGE BEFORE QUOTING
4.	THIS DRAWING IS TO BE READ WITH RELEVANT SPECIFICATION
5.	ALL SIZES SHOULD BE CHECKED AS PER SITE CONDITION

REV. No	DESCRIPTION		DATE
PROJECT	C-CAMP VERTICAL EXPANSION		
TITLE	WALL PANELING FOR SEMINAR HALL @ SECOND FLOOR		
ARCHITECT :	DEALT:	DATE :	SCALE :NTS
Savitha K.S	Basil Jacob	09.07.2019	
DRG No:	NCBS/CCAMP/VE/INT-13		
<div><div><div>NATIONAL CENTRE FOR BIOLOGICAL SCIENCES, TIFR, GKVK CAMPUS, BELLARY ROAD, B'LORE-65. PHONE Nos 3636421, 428 FAX 3636662, 675</div></div></div>			