




PLAN

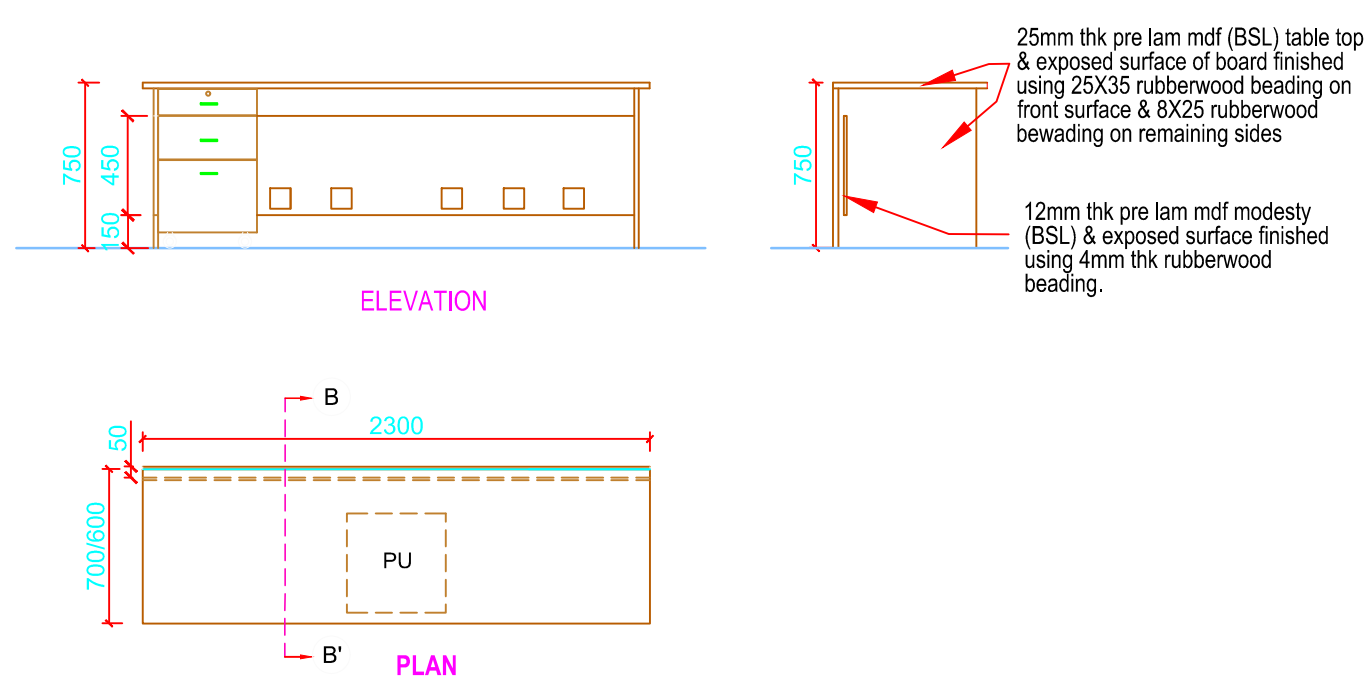


DETAIL FOR REAR TABLE / STORAGE UNIT

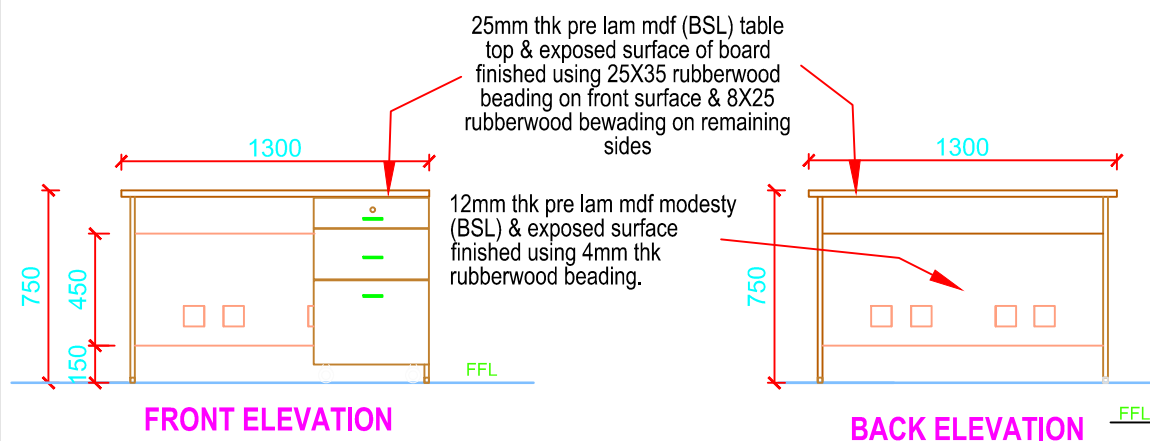


WORK TABLE

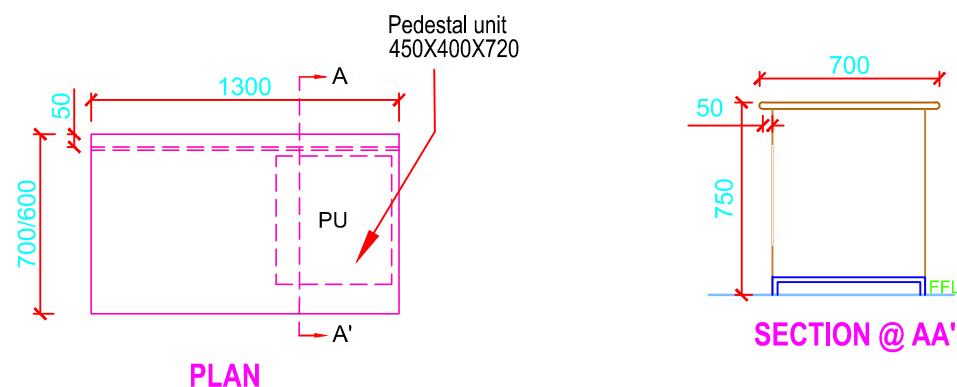

PEDESTAL UNIT

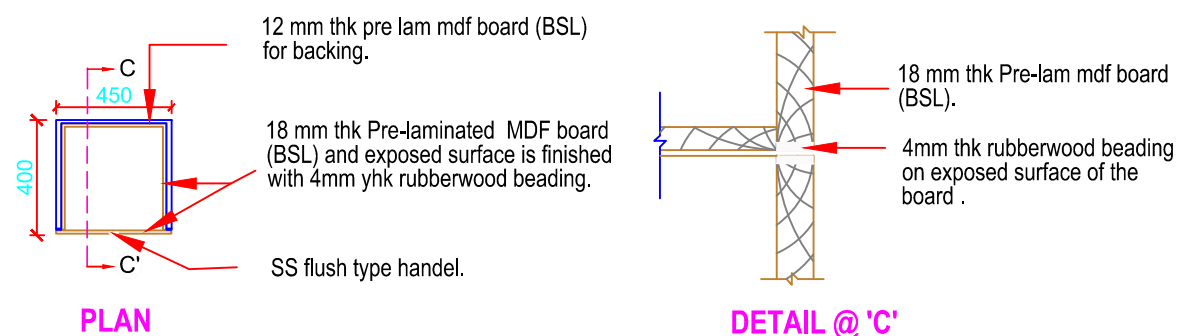

SL.No	NOTES
1.	DO NOT SCALE THE DRAWING. READ THE DIMENSION ONLY.
2.	ALL DIMENSION ARE IN MM
3.	ANY DISCREPANCY OR AMBIGUITY SHALL BE BROUGHT TO THE NOTICE OF ARCHITECT INCHARGE BEFORE QUOTING
4.	THIS DRAWING IS TO BE READ WITH RELEVANT SPECIFICATION
5.	ALL SIZES SHOULD BE CHECKED AS PER SITE CONDITION

REV. No	DESCRIPTION	DATE
PROJECT	FURNISHING INTERIOR FOR C-CAMP	
TITLE	TYPICAL PI'S CABIN	
ARCHITECT : Savitha K.S	DEALT : Gautham.k	DATE : 2.07.2019
		SCALE : NTS
DRG No:	NCBS/CCAMP/VE/INT-04/A	
<div><div><div>NATIONAL CENTRE FOR BIOLOGICAL SCIENCES, TIFR</div><div>GKVK CAMPUS, BELLARY ROAD, B'LORE-65. PHONE Nos 3636421, 428 FAX 3636662, 675</div></div></div>		