

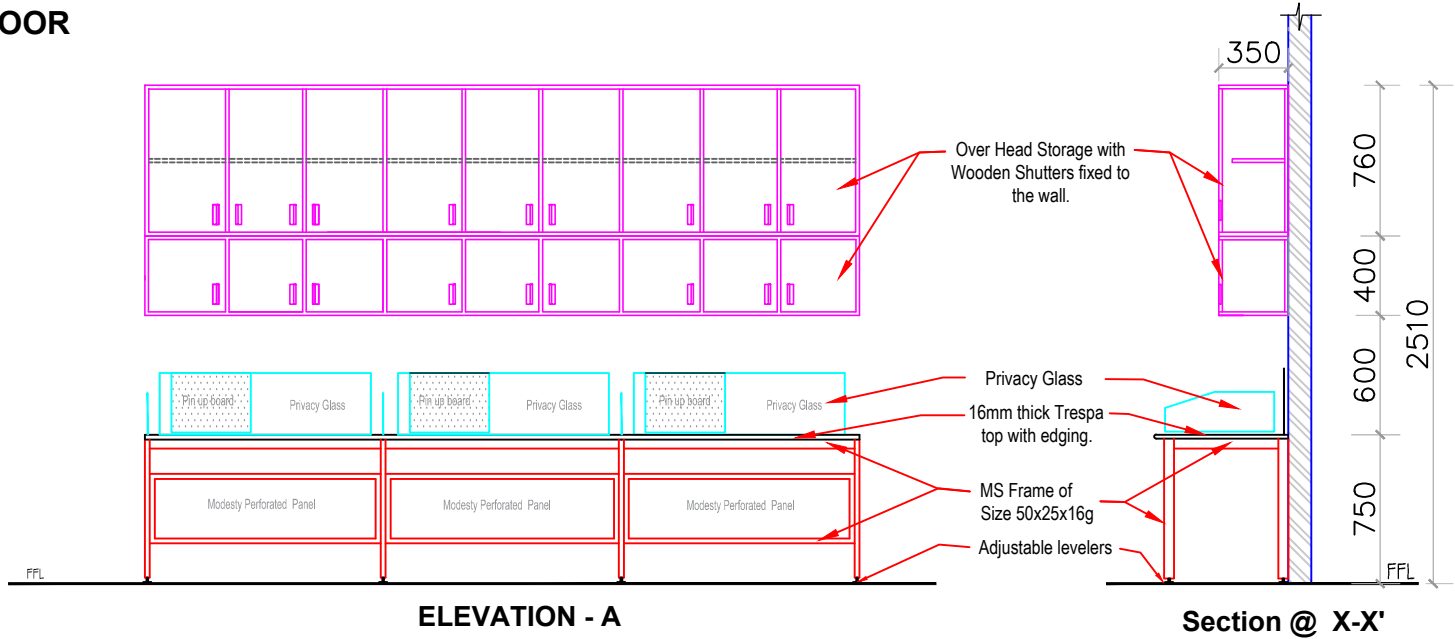


WORKSTATION DETAIL FOR BIO
ENGINEERING OFFICE SECOND FLOOR

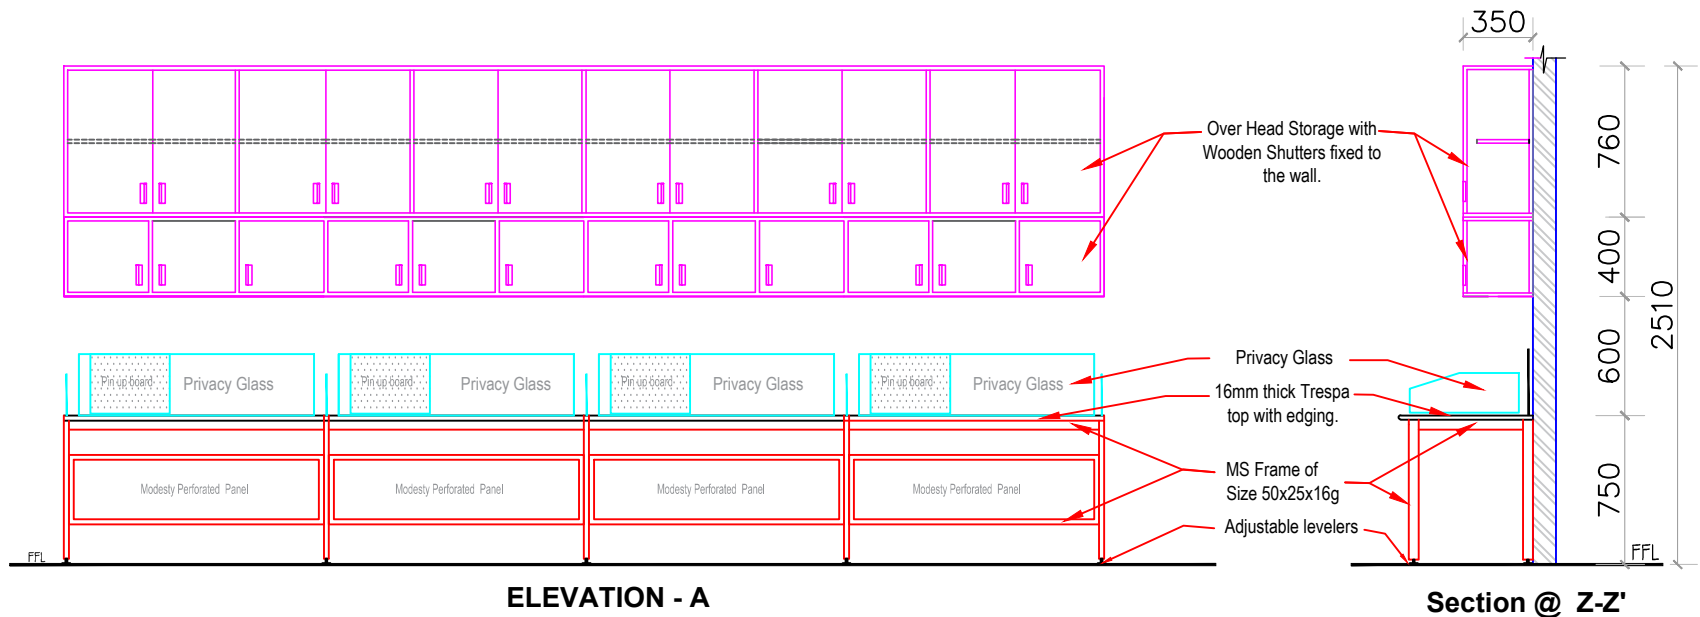

WORKSTATION DETAIL FOR SERVICE
ENGINEERING SECOND FLOOR

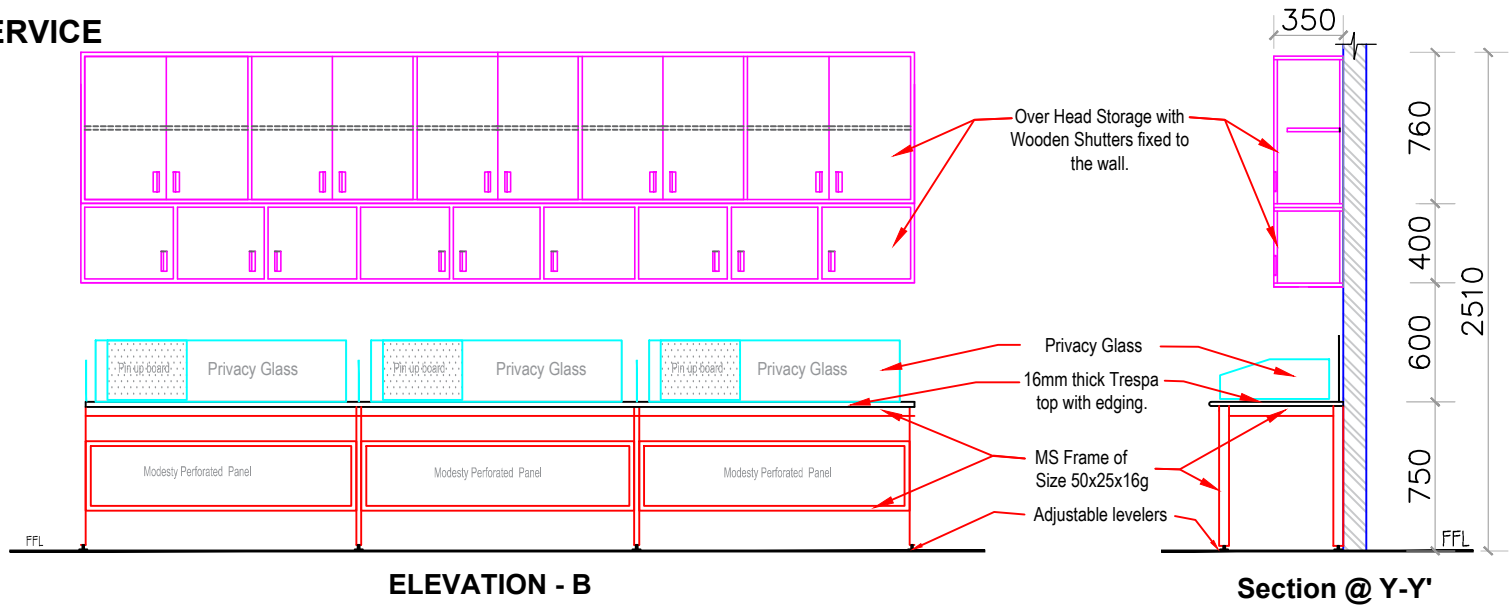

Sl.No	NOTES
1.	DO NOT SCALE THE DRAWING. READ THE DIMENSION ONLY.
2.	ALL DIMENSION ARE IN MM
3.	ANY DISCREPANCY OR AMBIGUITY SHALL BE BROUGHT TO THE NOTICE OF ARCHITECT INCHARGE BEFORE QUOTING
4.	THIS DRAWING IS TO BE READ WITH RELEVANT SPECIFICATION
5.	ALL SIZES SHOULD BE CHECKED AS PER SITE CONDITION

REV.No		
	DESCRIPTION	DATE

PROJECT	C-CAMP VERTICAL EXPANSION		
TITLE	MODULAR WORKSTATION DETAIL FOR SECOND & THIRD FLOOR SERVICE ENGINEER ROOM & BIO ENGINEERING OFFICE		
ARCHITECT Savitha K.S	DEALT: Gautham.K	DATE : 03.07.2019	SCALE: NTS

DRG No: NCBS/CCAMP/VE/INT-24