




**Shoe Rack - 900mm x 350mm x 1000mm**

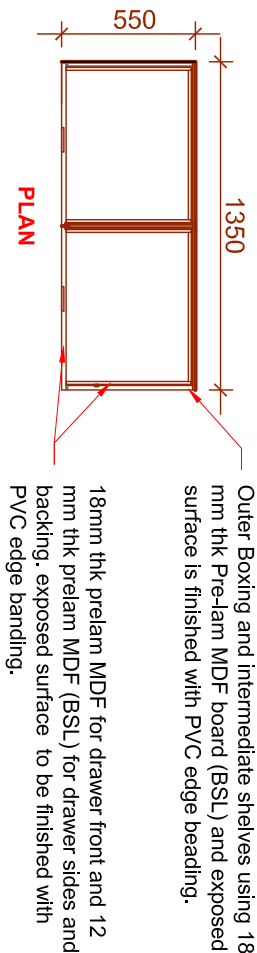

### Anti-Vibration Table - 1400mm x 600mm x 900mm

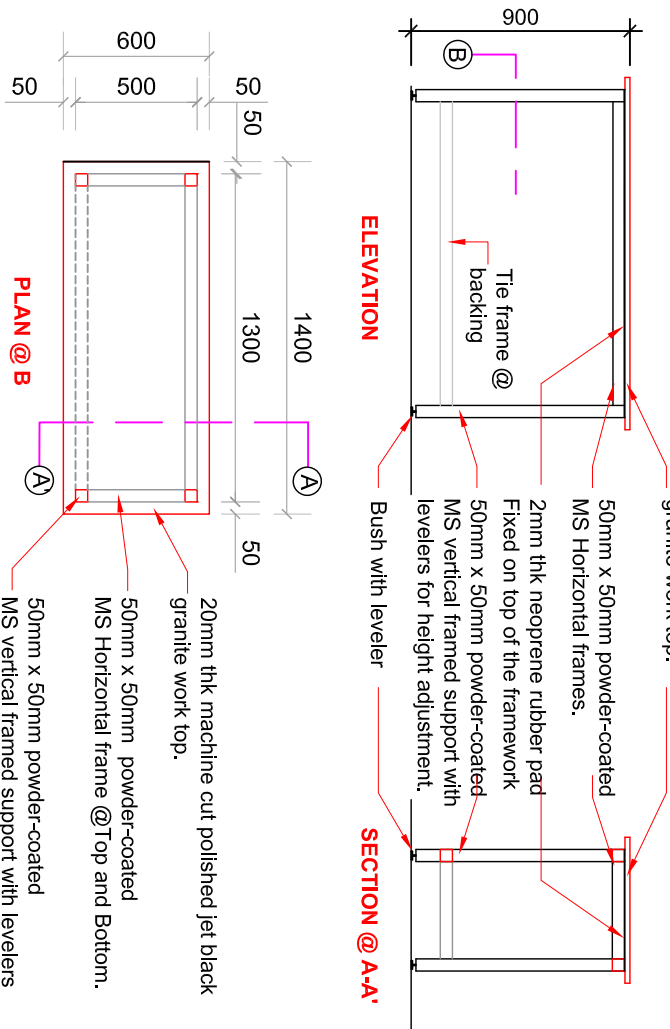

7 x 1000mm

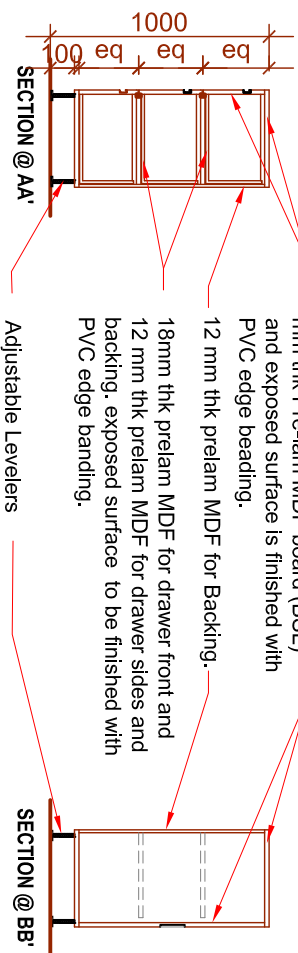

Sl.no	NOTE
1.	DO NOT SCALE THE DRAWING. READ THE DIMENSION ONLY.
2.	ALL DIMENSION ARE IN MM
3.	ANY DISCREPANCY OR AMBIGUITY SHALL BE BROUGHT TO THE NOTICE OF ARCHITECT INCHARGE BEFORE QUOTING.
4.	THIS DRAWING IS TO BE READ WITH RELEVANT SPECIFICATION.
5.	ALL SIZES SHOULD BE CHECKED AS PER SITE CONDITION

PROJECT:	C-CAMP VERTICAL EXPANSION		
TITLE:	FURNITURE DETAIL FOR CLEAN ROOM		
ARCHITECT:	DEALT:	DATE :	SCALE : NTS
Savitri K.S	Basil Jacob	20.05.2020	
DRG No:	NCBS/CCAMPVE/INT/FUR-29		